



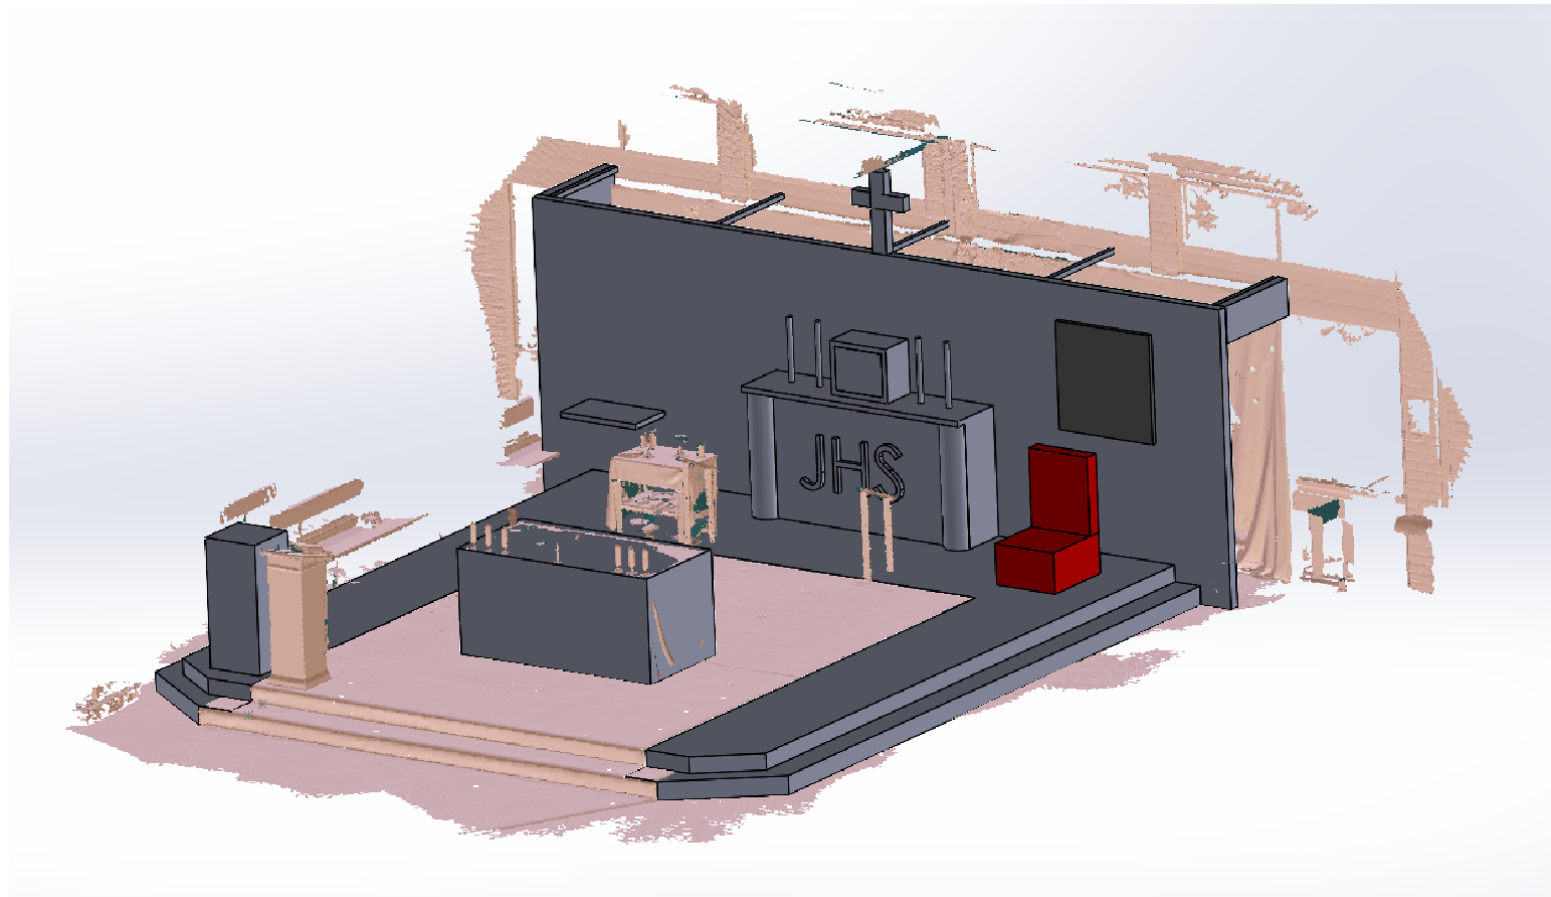

ITEM NO.	ITEM	DESCRIPTION	QTY.
1	Rear Large Wall	Plaster Wall with internal stud wall 2757x7335x100mm	1
2	RHS Bracing from Wall to Brick	Bracing for wall - mounted to brick work 50x50mm	5
3	Flashing to cover Support RHS	Mounted to the brick, support bracing and wall 950x340x100mm	2
4	Floating Shelf	To be mounted to the wall floating shelf	1
5	Tabernacle Stand	Tabernacle stand: 2315x1200x450mm Semi Pillars at each end Parcel Shelf at the top with lip. Lip to be 100m overhang	1
6	Alter	Alter Size: 2025x975x1000mm Alter to be made from Stone	1
7	Elevated Floor/Platform	Woodwork to raise floor, to have tiles ontop (see next page for dimensions)	1
8	Cross	Dimensions: 755x550mm	1

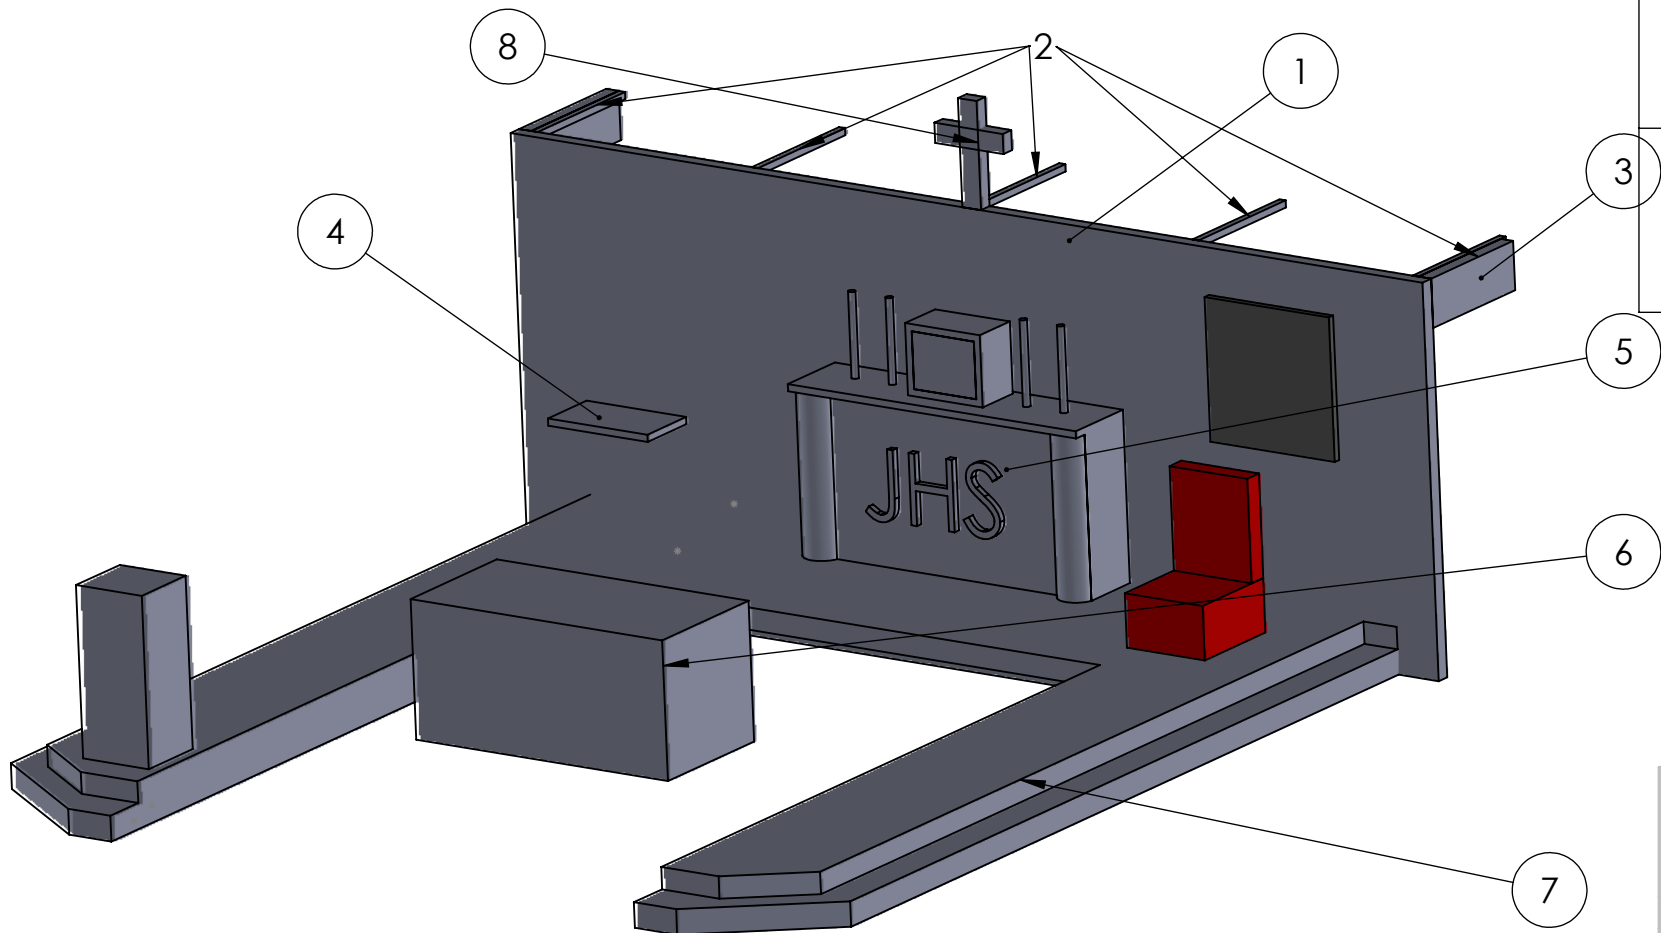

UNLESS OTHERWISE SPECIFIED: DIMENSIONS ARE IN MILLIMETERS SURFACE FINISH: TOLERANCES: LINEAR: ANGULAR:				FINISH:		DEBURR AND BREAK SHARP EDGES	DO NOT SCALE DRAWING		REVISION			
							TITLE: Overall Construction					
DRAWN												
CHK'D												
APPV'D												
MFG												
Q.A							DWG NO. v1_church scan A3					
							WEIGHT: SCALE:1:75 SHEET 1 OF 2					

